


**NOTES:-**

1. ALL DIMENSIONS AND LEVELS ARE IN METER. UNLESS OTHERWISE STATED.
  2. UR-P10, UR-P11 & UR-P12 PIERS CHAINAGES SHALL BE REFERRED WITH RESPECT TO MAIN CARRIAGEWAY AND ITS PIERS.
  3. THIS DRAWING SHALL BE READ IN CONJUNCTION WITH LATEST REVISION OF FOLLOWING DRAWING.
    - a) GENERAL ARRANGEMENT DRAWING FROM CH.15+000A KM TO 15+740 KM.
- DRG. NO. 9401/GAD/001 (SH. 4 OF 13)

**LEGEND:-**

- EJ :- EXPANSION JOINT
- FRL :- FINISH ROAD LEVEL
- GL :- GROUND LEVEL
- FX :- FIXED BEARING
- FR :- FREE BEARING
- CJ :- CONSTRUCTION JOINT
- [Hatched Box] :- UP RAMP
- [Cross-hatched Box] :- DOWN RAMP

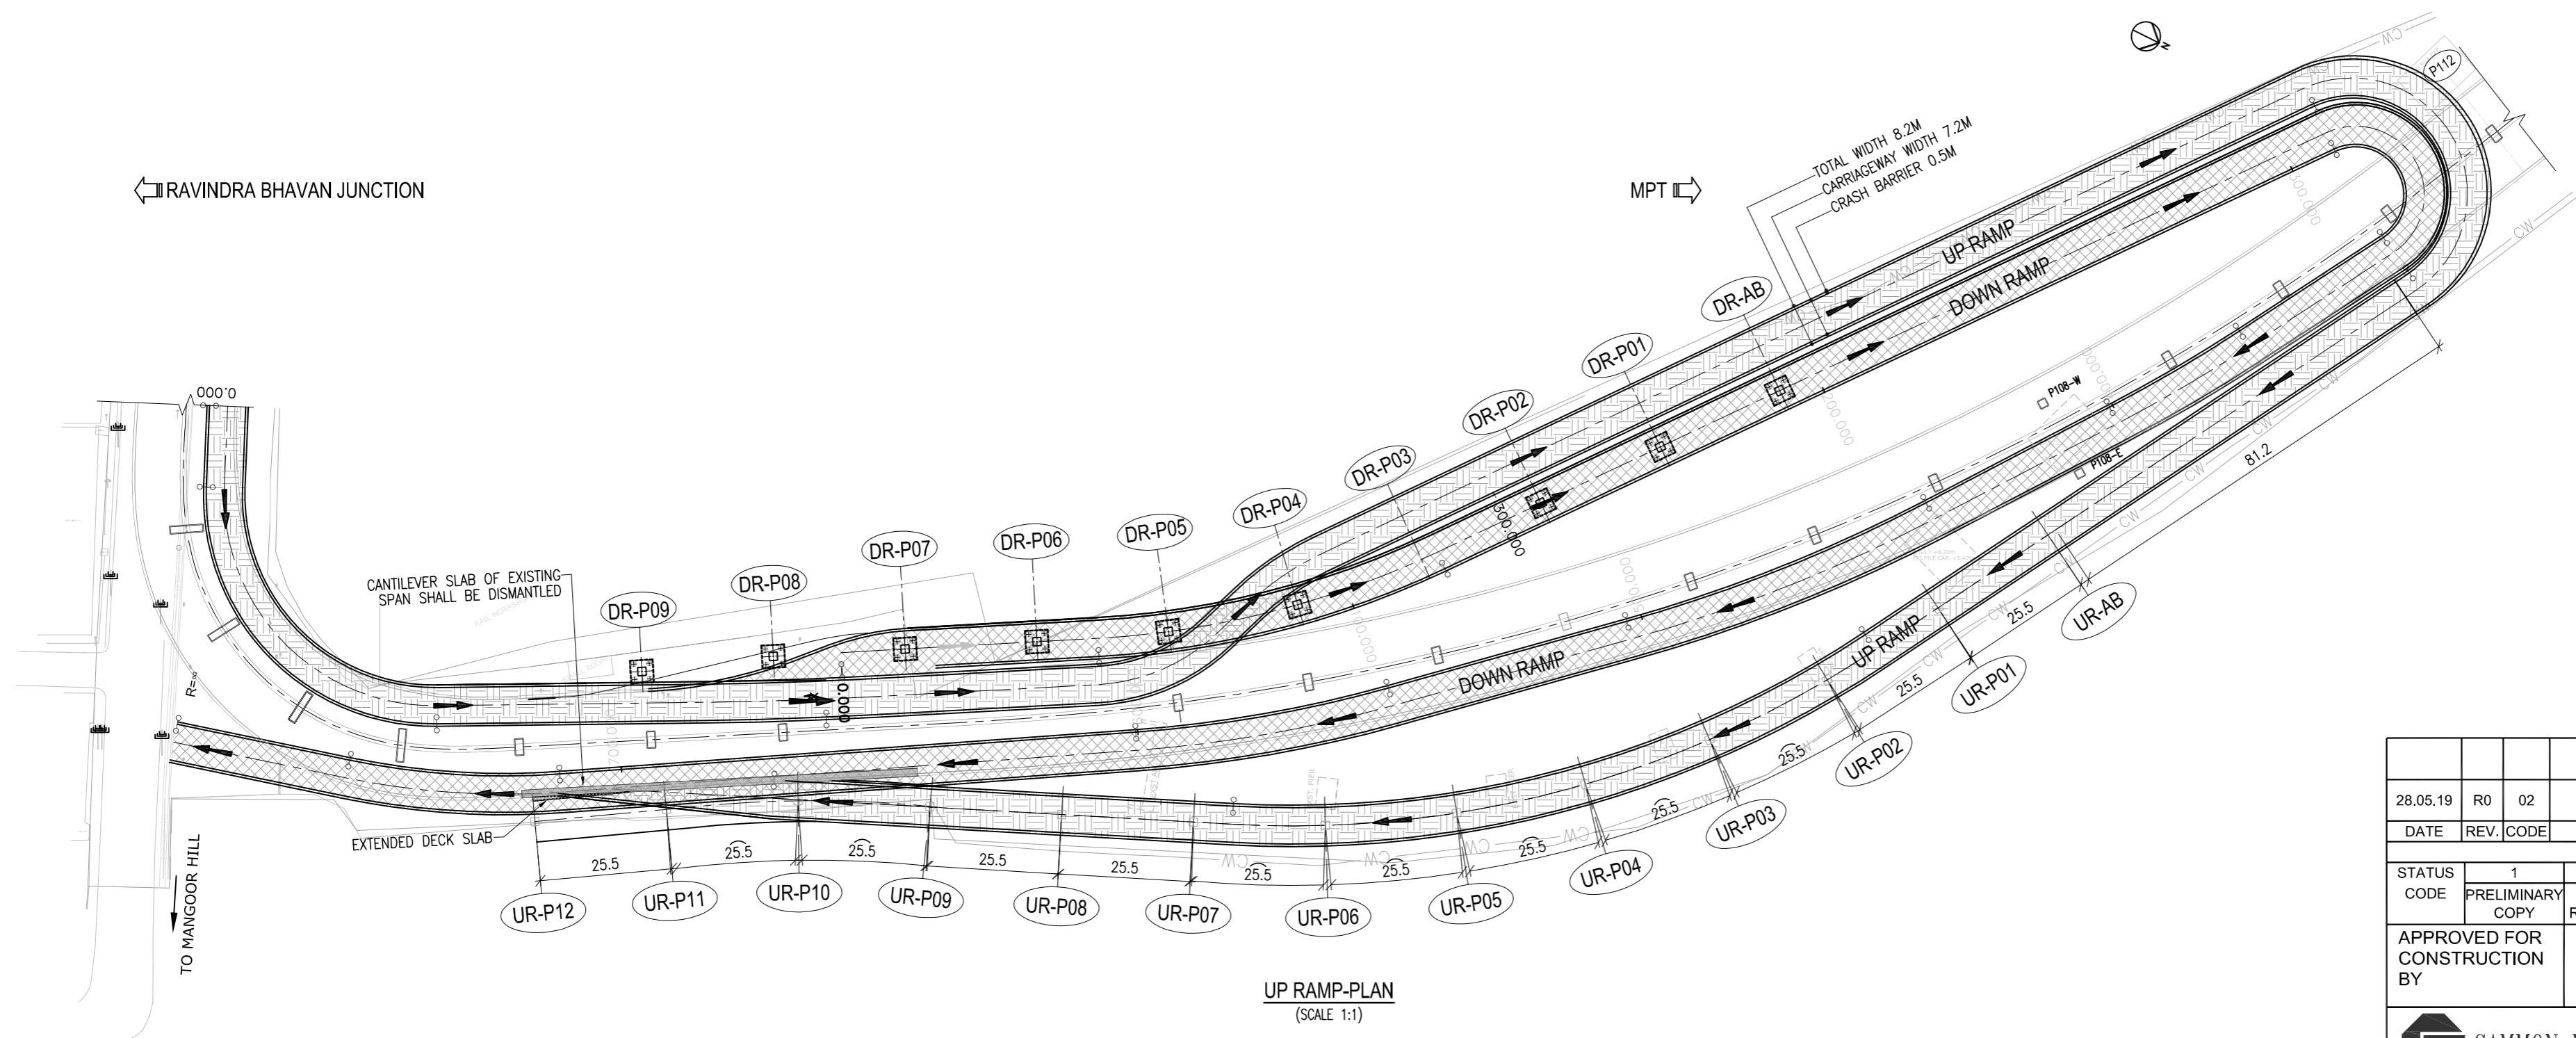

UP RAMP-PLAN  
(SCALE 1:1)

28.05.19	R0	02	-----			M.J.	M.M.S.
DATE	REV.	CODE	PARTICULARS			BY	CHKD./APPD.
REVISIONS							
STATUS	1	2	3	4	5		
CODE	PRELIMINARY COPY	FOR REVIEWS	MATERIAL PROCUREMENT	FOR APPROVAL	APPROVED FOR CONSTRUCTION		
APPROVED FOR CONSTRUCTION BY							
<b>GAMMON ENGINEERS &amp; CONTRACTORS PVT. LTD.</b>							
<b>GAMMON</b>							
CLIENT:	PUBLIC WORKS DEPARTMENT GOVERNMENT OF GOA						
PROJECT:	FOUR LANING OF NH-17B (FROM VARUNPURI TO HEADLAND SADA, MORMUGAO HARBOUR AND FOUR LANING OF BAINA ROAD TO RAVINDRA BHAVAN JUNCTION)						
PROOF CONSULTANT:	RAMBOLL INDIA PRIVATE LIMITED						
TITLE:	COMBINE LAYOUT OF UP AND DOWN RAMP.						
DRN.	M.J.	TEAM LEADER		SCALE	AS SHOWN		
DSND.	M.M.S.			SERIAL NO.	20735		
CHKD.	A.L.D.	DESIGN DIRECTOR		DATE	28.05.2019		
DRG.NO. 1401/SK/20735					REVISION : R0		

THIS DESIGN OR DRAWING IS THE PROPERTY OF GAMMON ENGINEERS & CONTRACTORS PVT. LTD. IT IS SUBJECT TO THEIR RECALL, AND MUST NOT BE LENT, COPIED OR REPRODUCED WITHOUT THEIR WRITTEN PERMISSION.

PAPER SIZE: A4