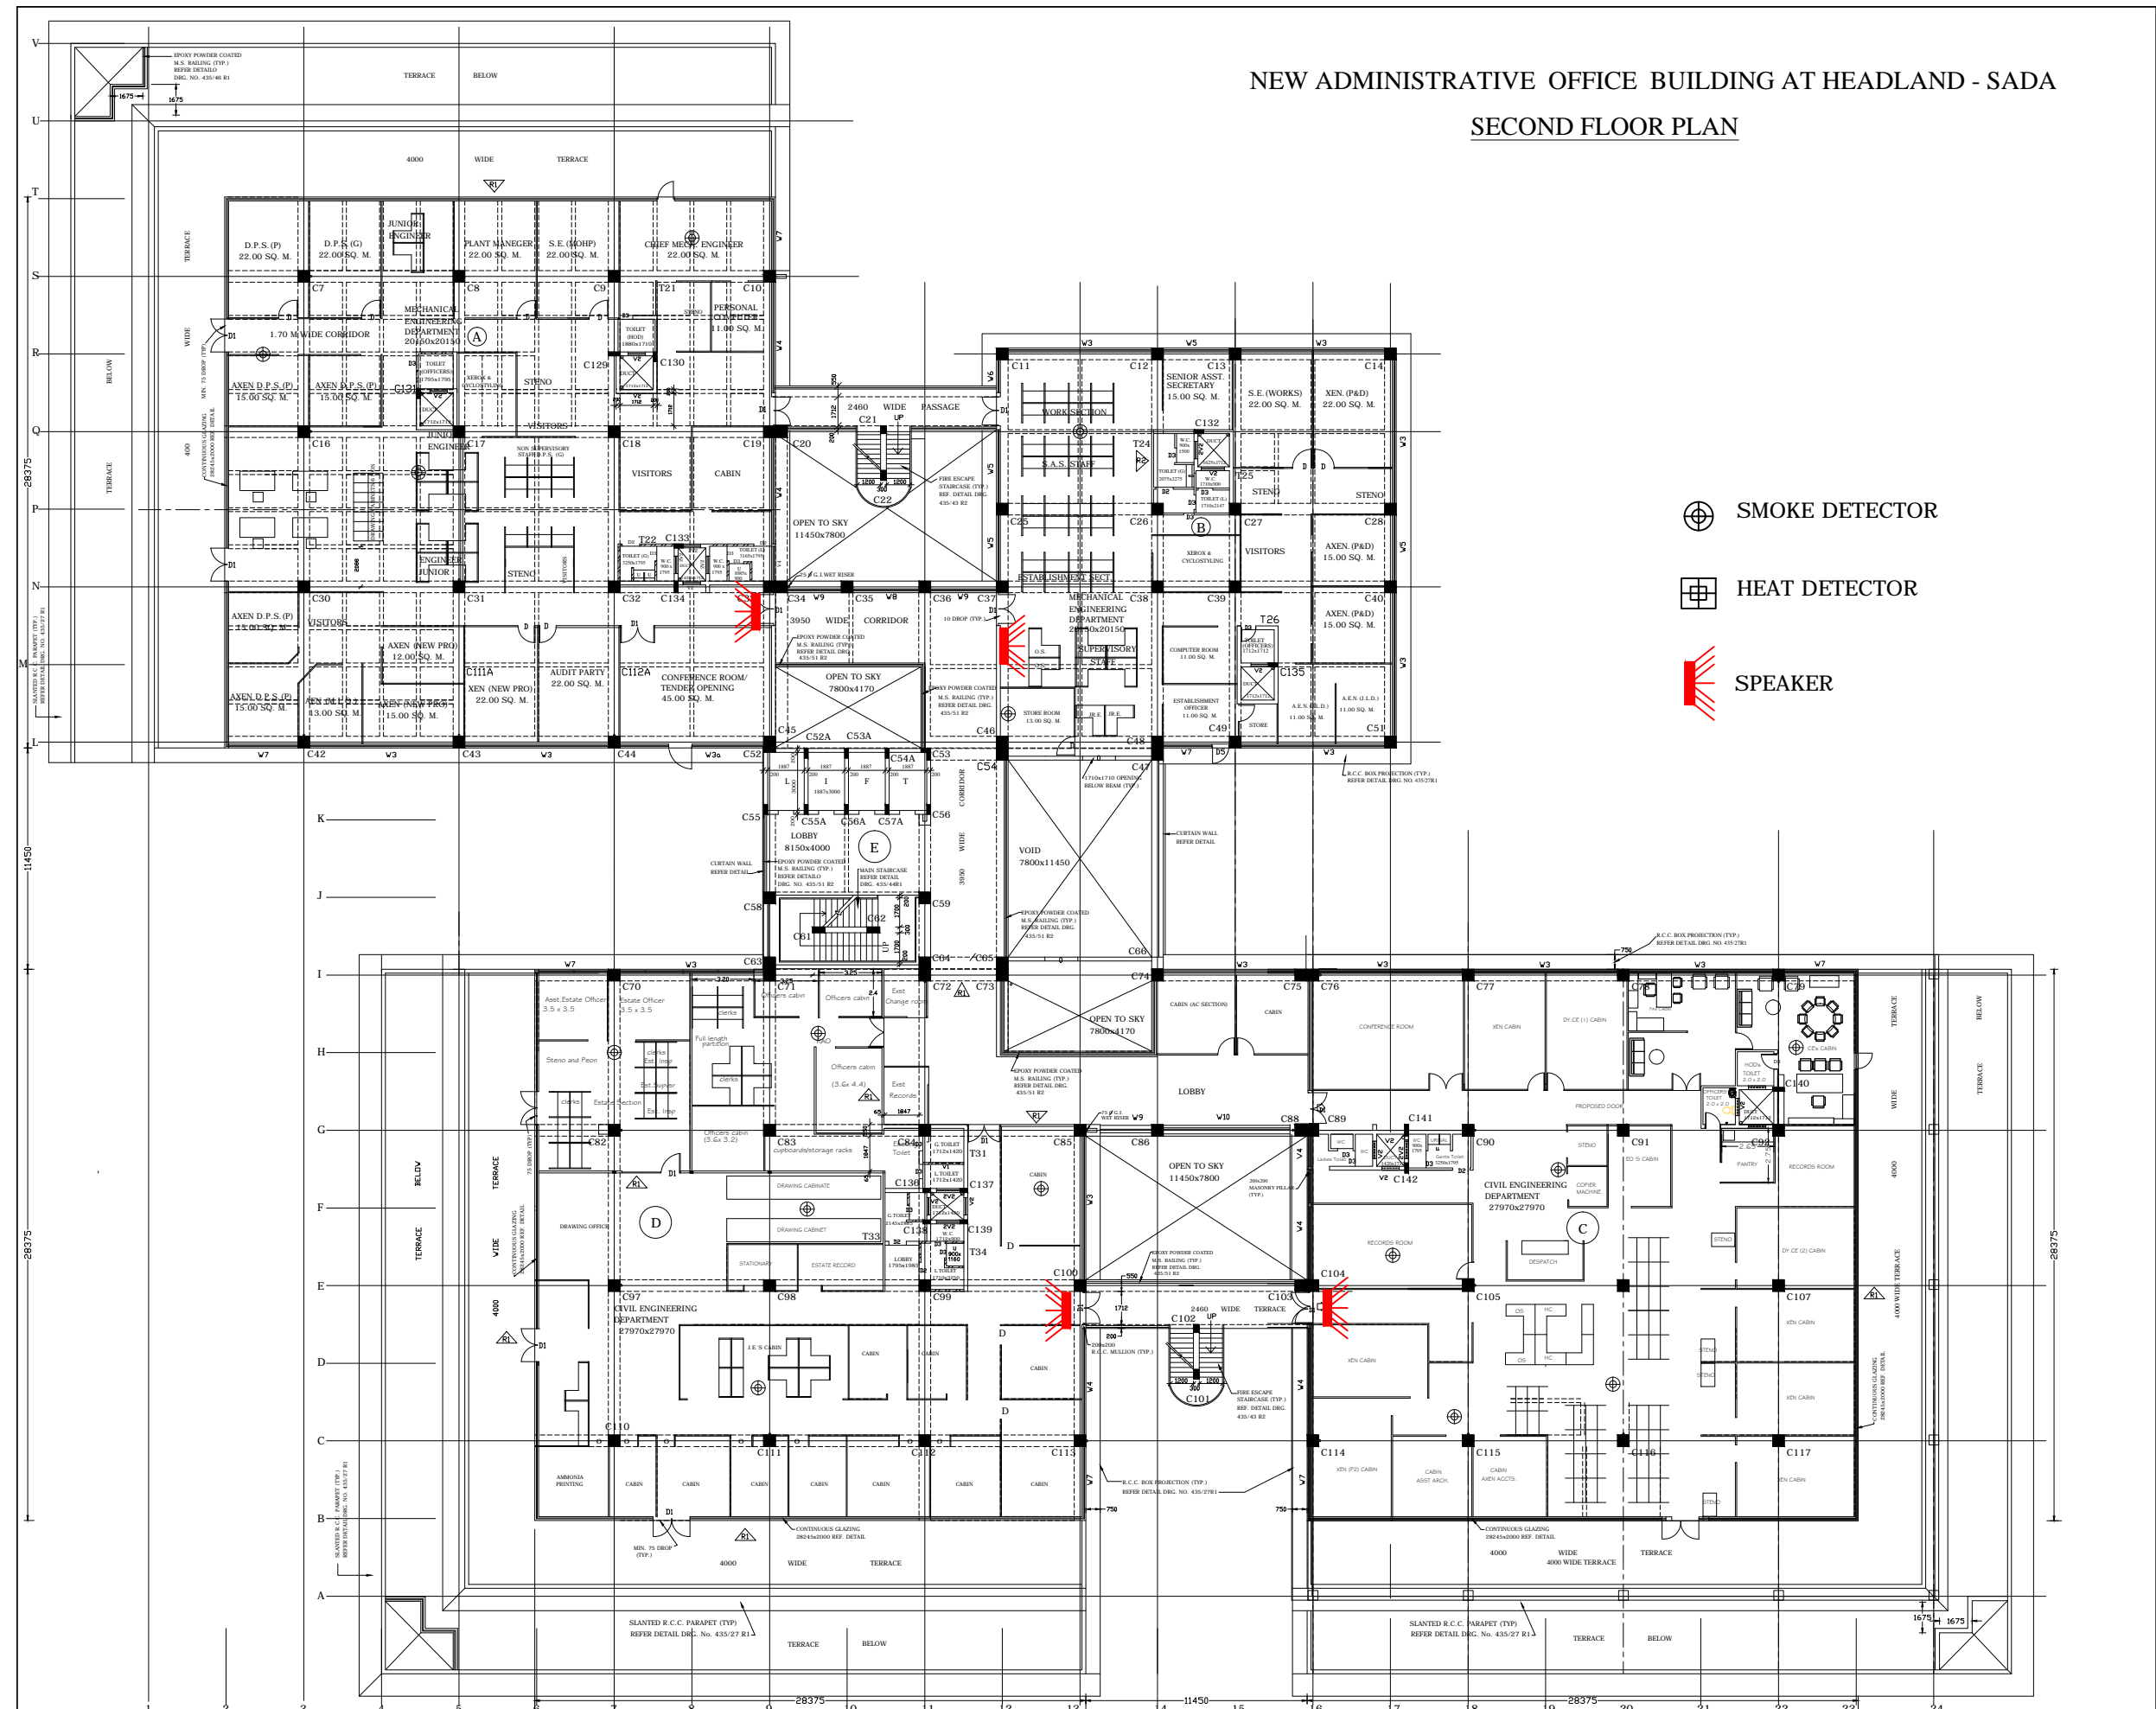

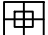



# NEW ADMINISTRATIVE OFFICE BUILDING AT HEADLAND - SADA

## SECOND FLOOR PLAN



-  SMOKE DETECTOR
-  HEAT DETECTOR
-  SPEAKER