


FRONT ELEVATION

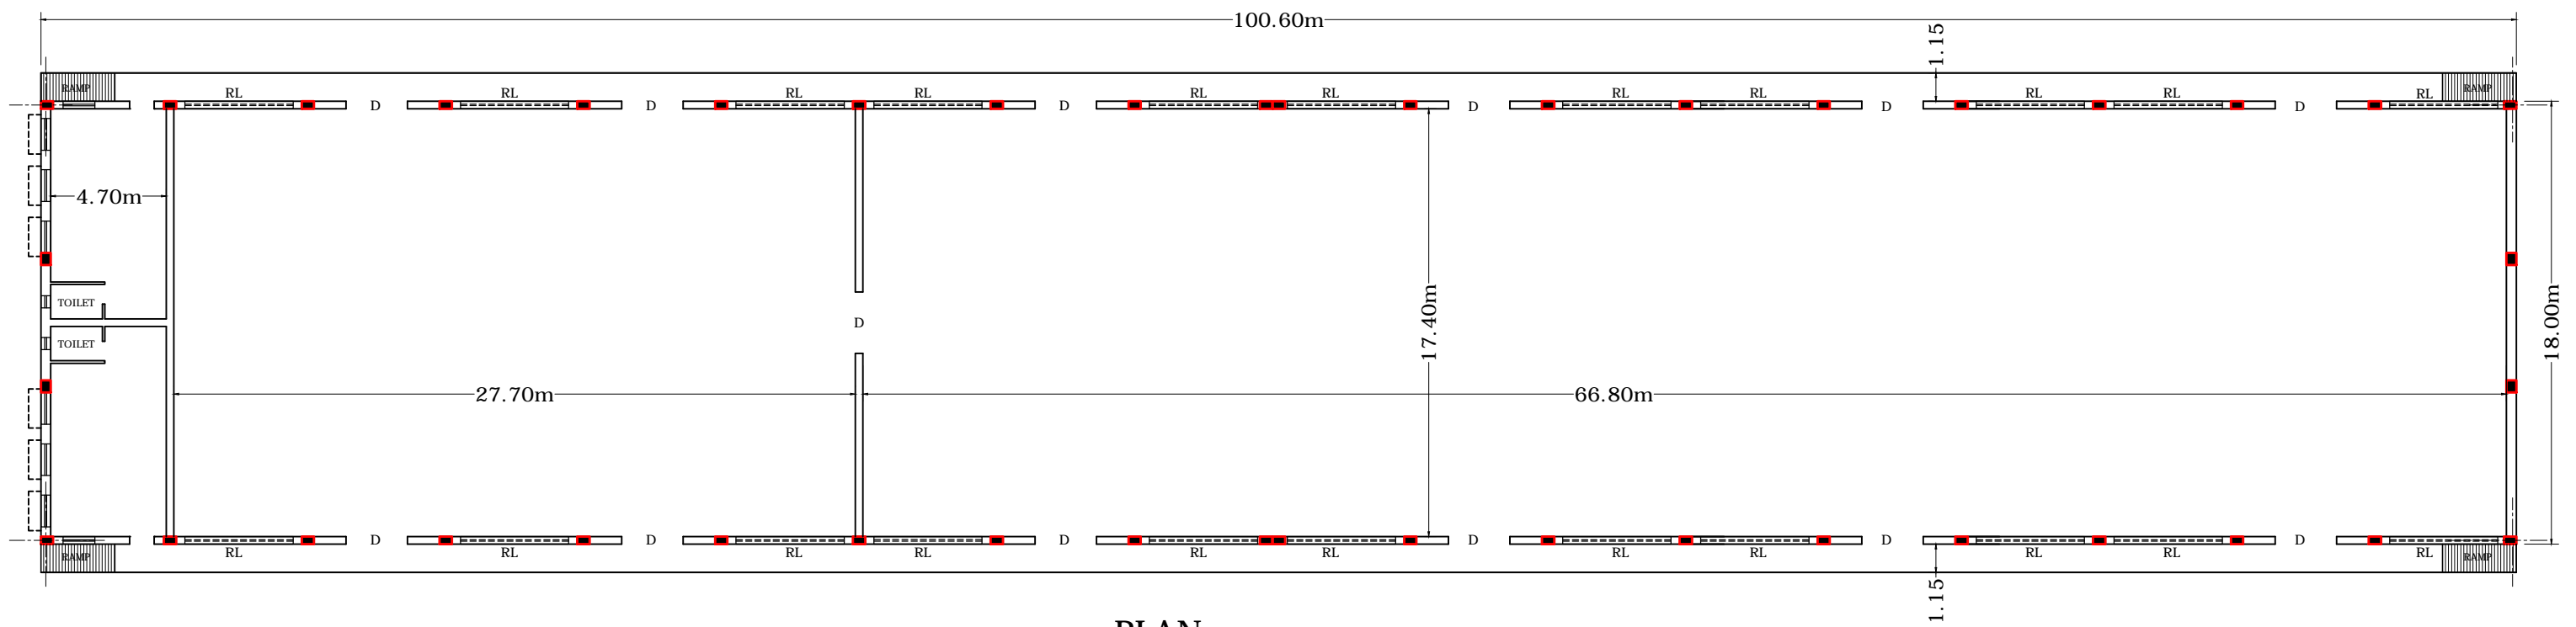

PLAN

LAYOUT PLAN SHOWING GENERAL ARRANGEMENT OF V2 SHED AT BAINA, VASCO