



T3 SHED REWIRING

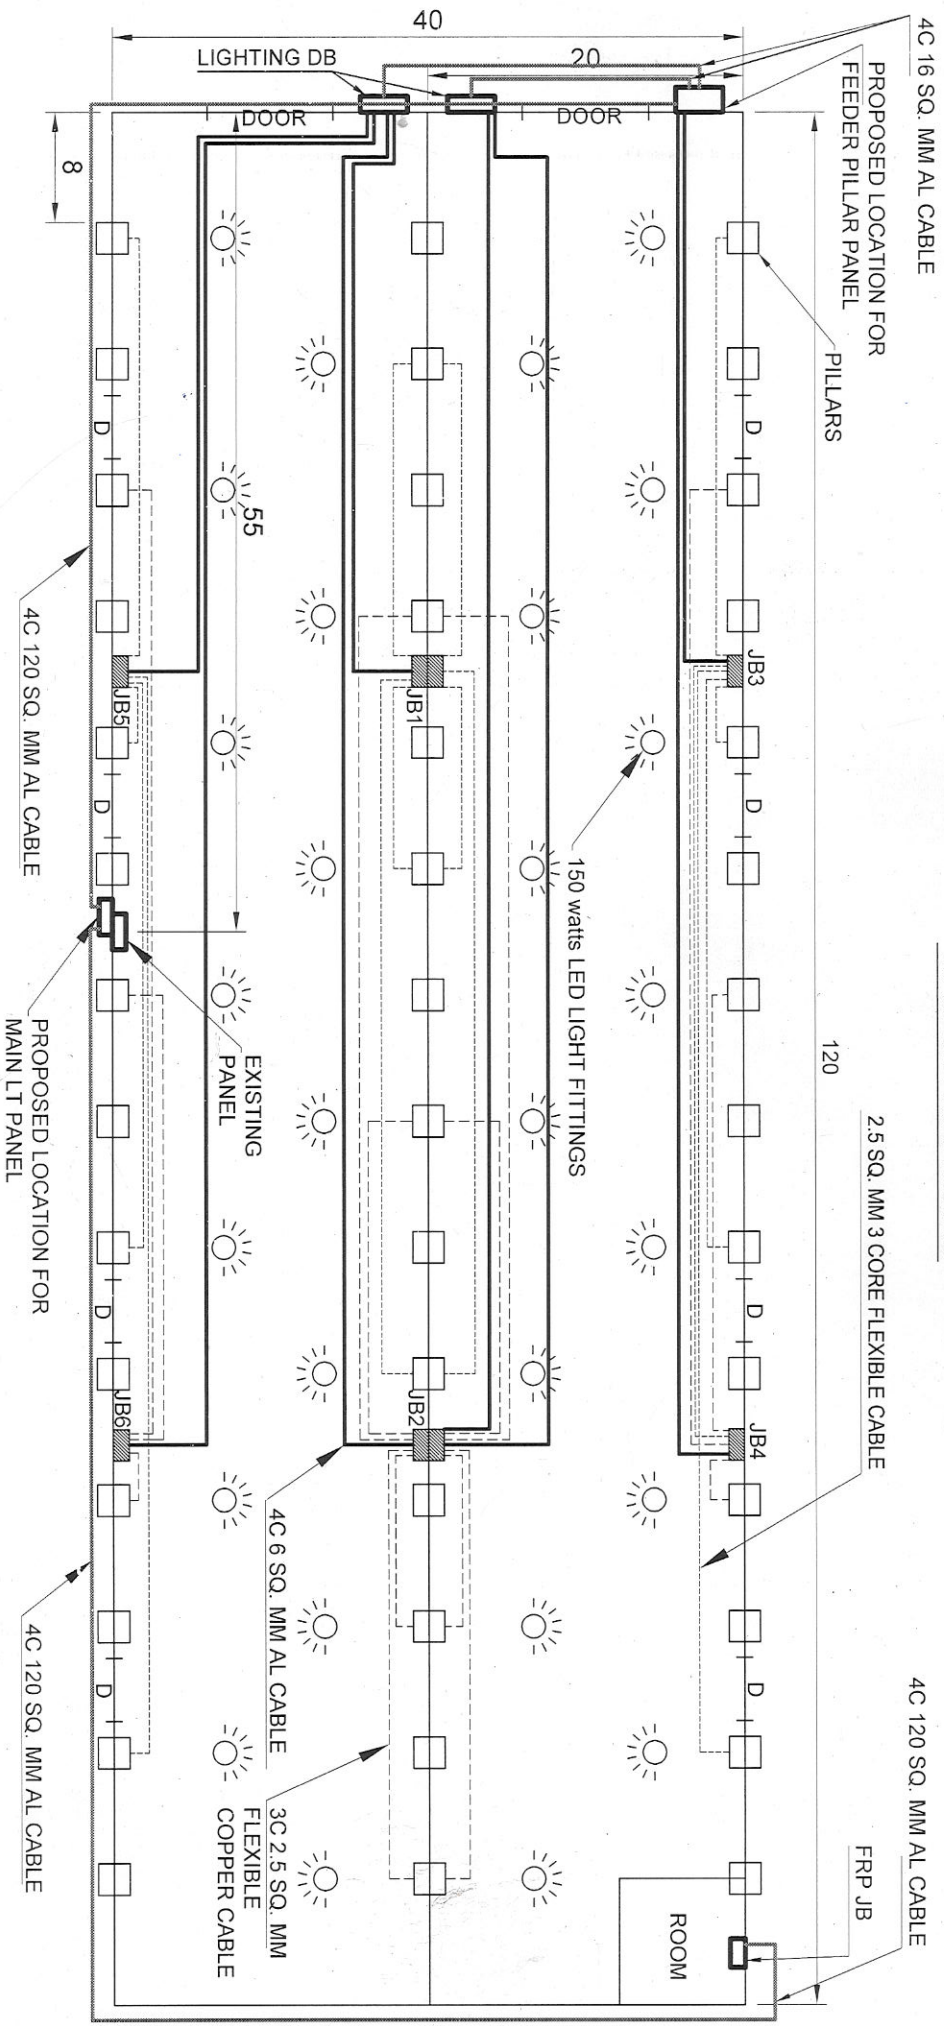

NOTE : PROPOSED 28 Nos. OF 150 watts LED LIGHT FITTINGS

D	SIDE DOORS
	LIGHT FITTINGS

ALL DIMENSIONS ARE IN MTS.

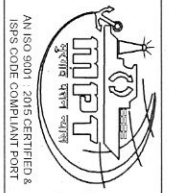

MORMUGAO PORT TRUST
ENGG. MECH. DEPT.

T3 SHED REWIRING

DATE	18-08-2017	DRG. NO.	20170630-1	REV.	1	Sheet
SCALE	N.T.S					1/1