


PLAN VIEW

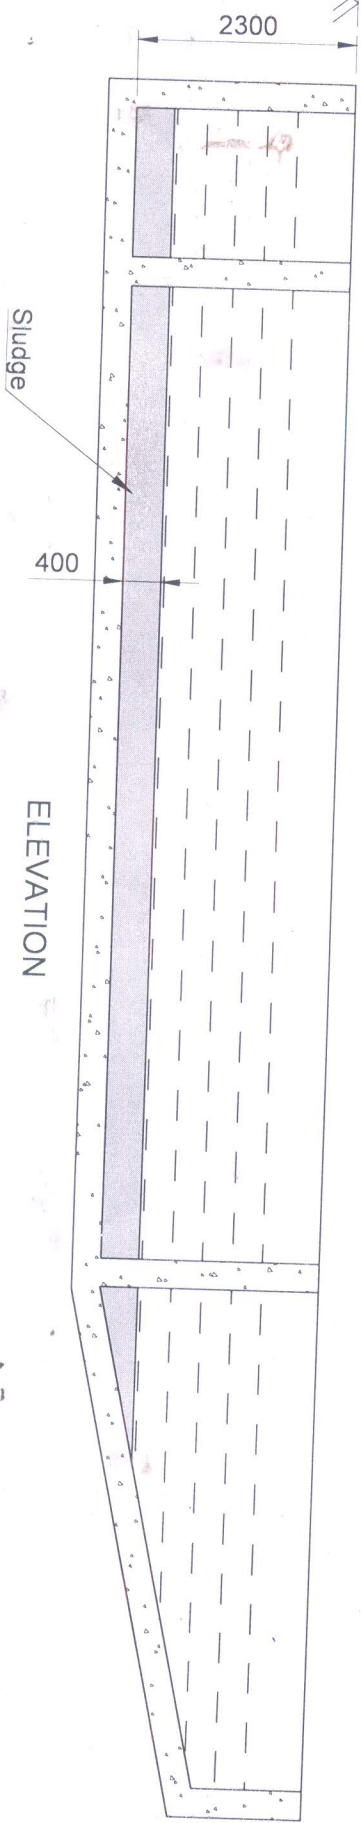

ELEVATION

ALL DIMENSIONS ARE IN MM.

WHEEL WASH PIT

DATE	09-06-2023	DRG. NO.	20230609-1	REV.	0	Sheet	1/1
SCALE	N.T.S						

Handwritten signature and initials