



HEADLAND SUBSTATION BLDG.

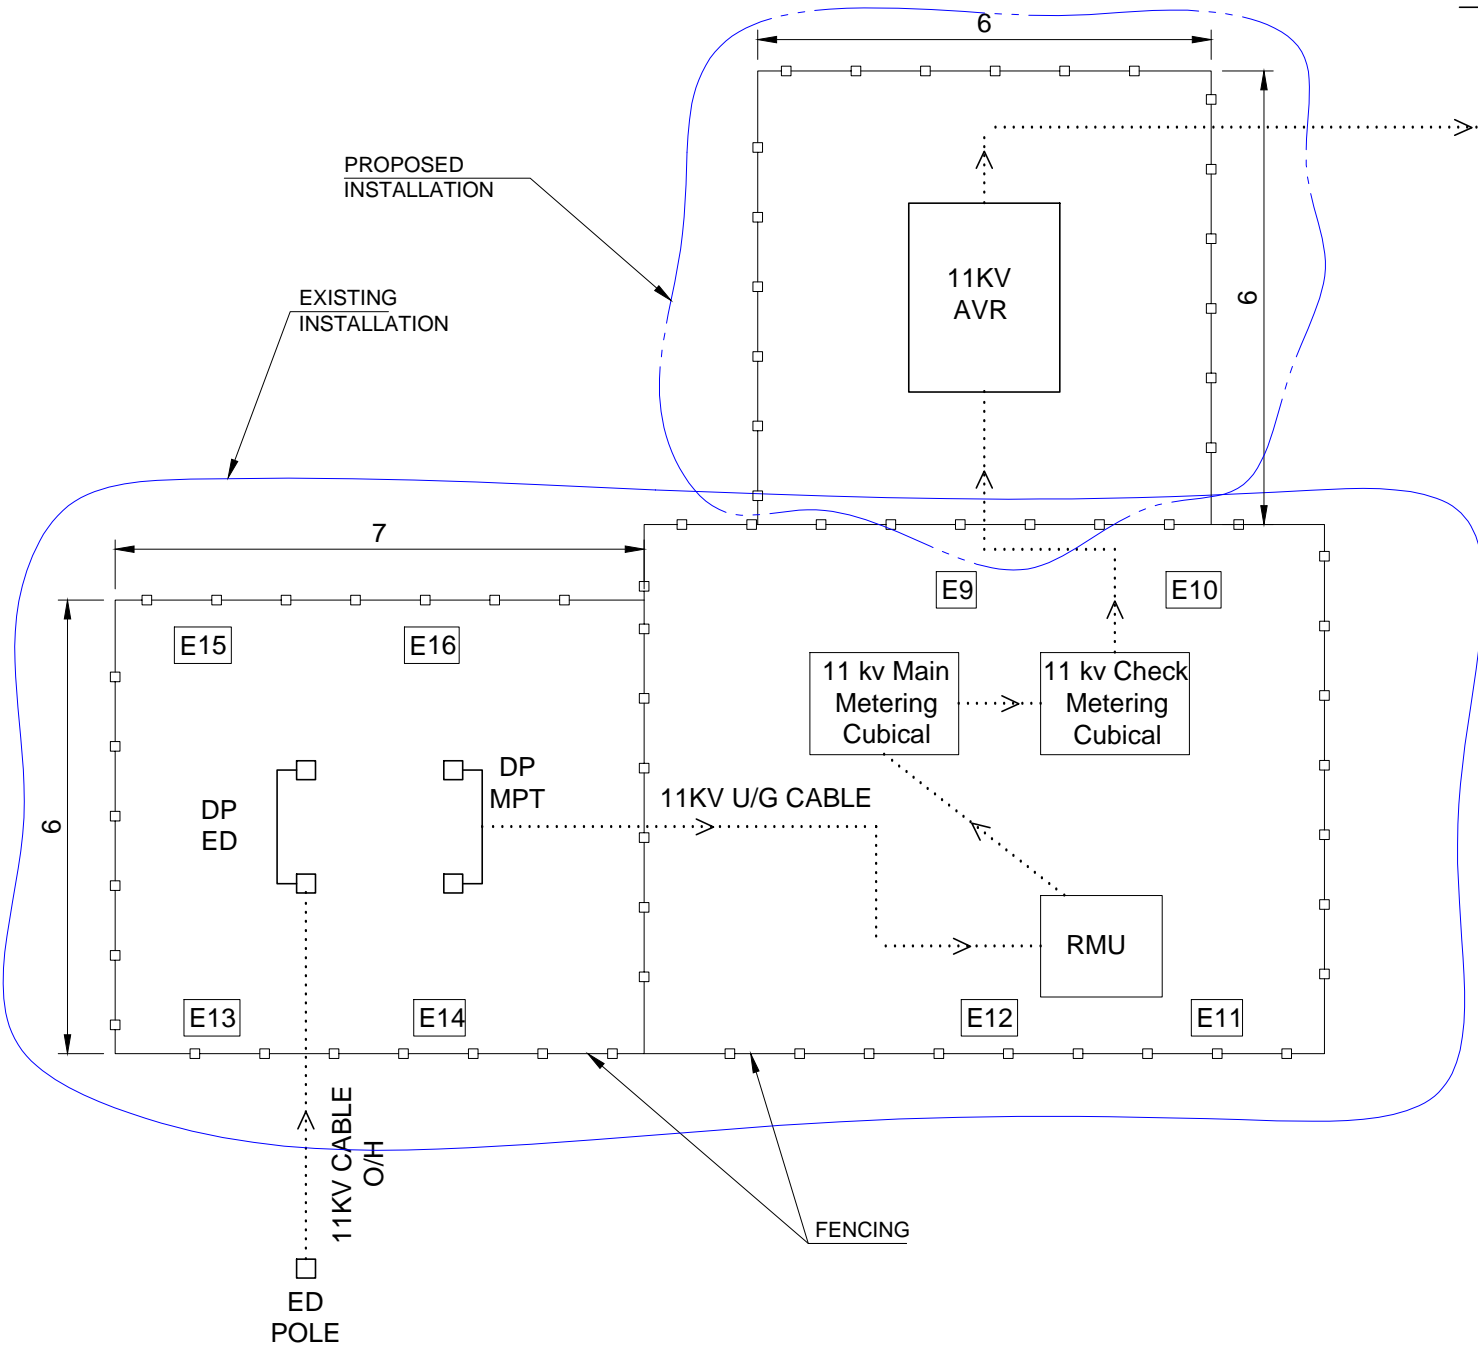

ALL DIMENSIONS ARE IN METERS.

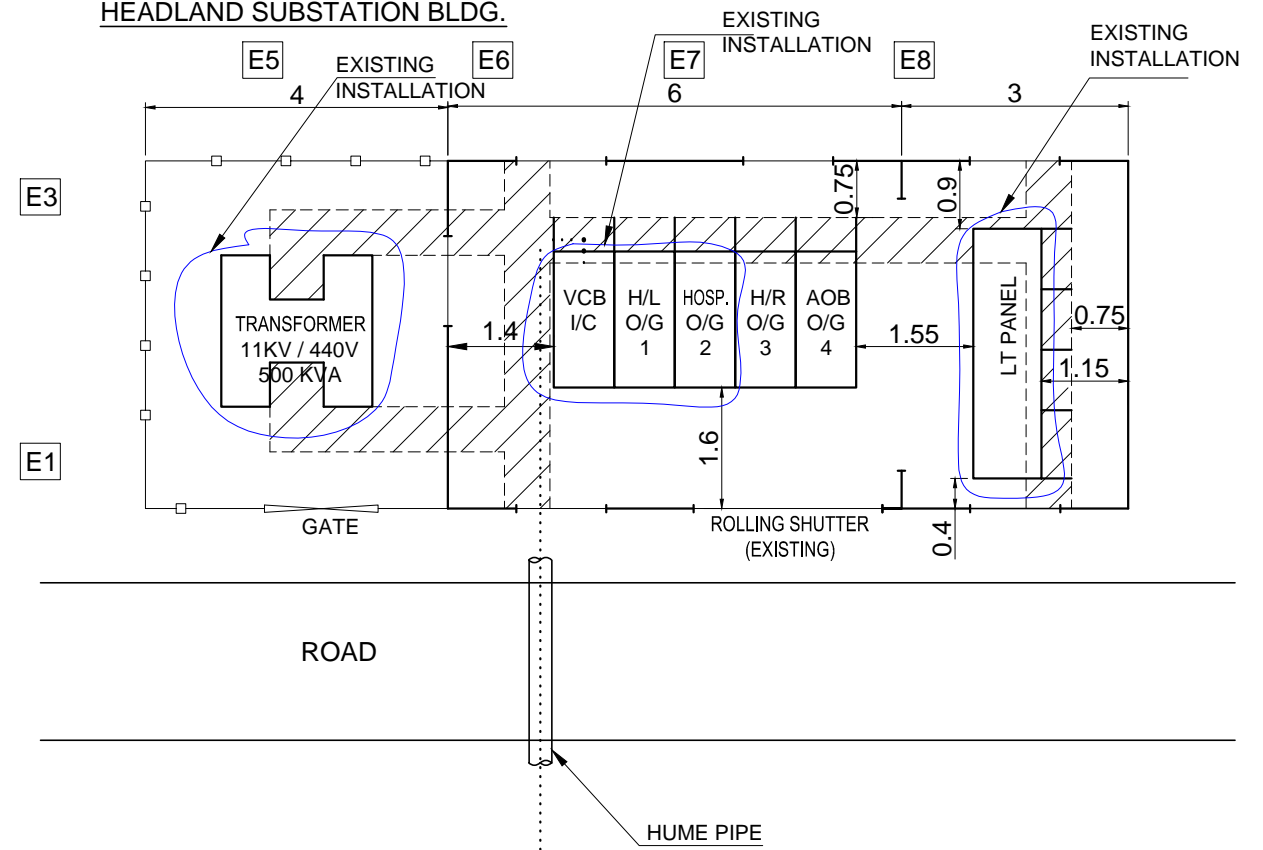

**MORMUGAO PORT TRUST**

ENGG. MECH. DEPT.

PROVIDING 11KV AVR AT HEADLAND SUBSTATION

DATE	23-07-2019	DRG. NO.	20190722-2	REV.	0	Sheet	1/1
SCALE	1 : 100						