


SCALE 1:2000

Point Id.	Easting (Metres)	Northing (Metres)
1a	370346.3006	1704523.7330
1b	370539.7656	1704789.3781
1c	370669.6760	1704666.0320
1d	370653.9696	1704645.3122
1e	370660.3451	1704640.4793
1f	370558.9874	1704506.7655
1g	370473.4947	1704520.3451

DESCRIPTION	AREA (Sq. Metres)
(A)	2765.00
(B)	1940.00
(C)	1344.00
(D)	1705.00
(E)	10100.00

**SCHEDULE OF AREA**

Total Land Area	= 34930.00 Sq.m
Total Water Area	= 39458.00 Sq.m
Total area = 74388.00 Sq.m	

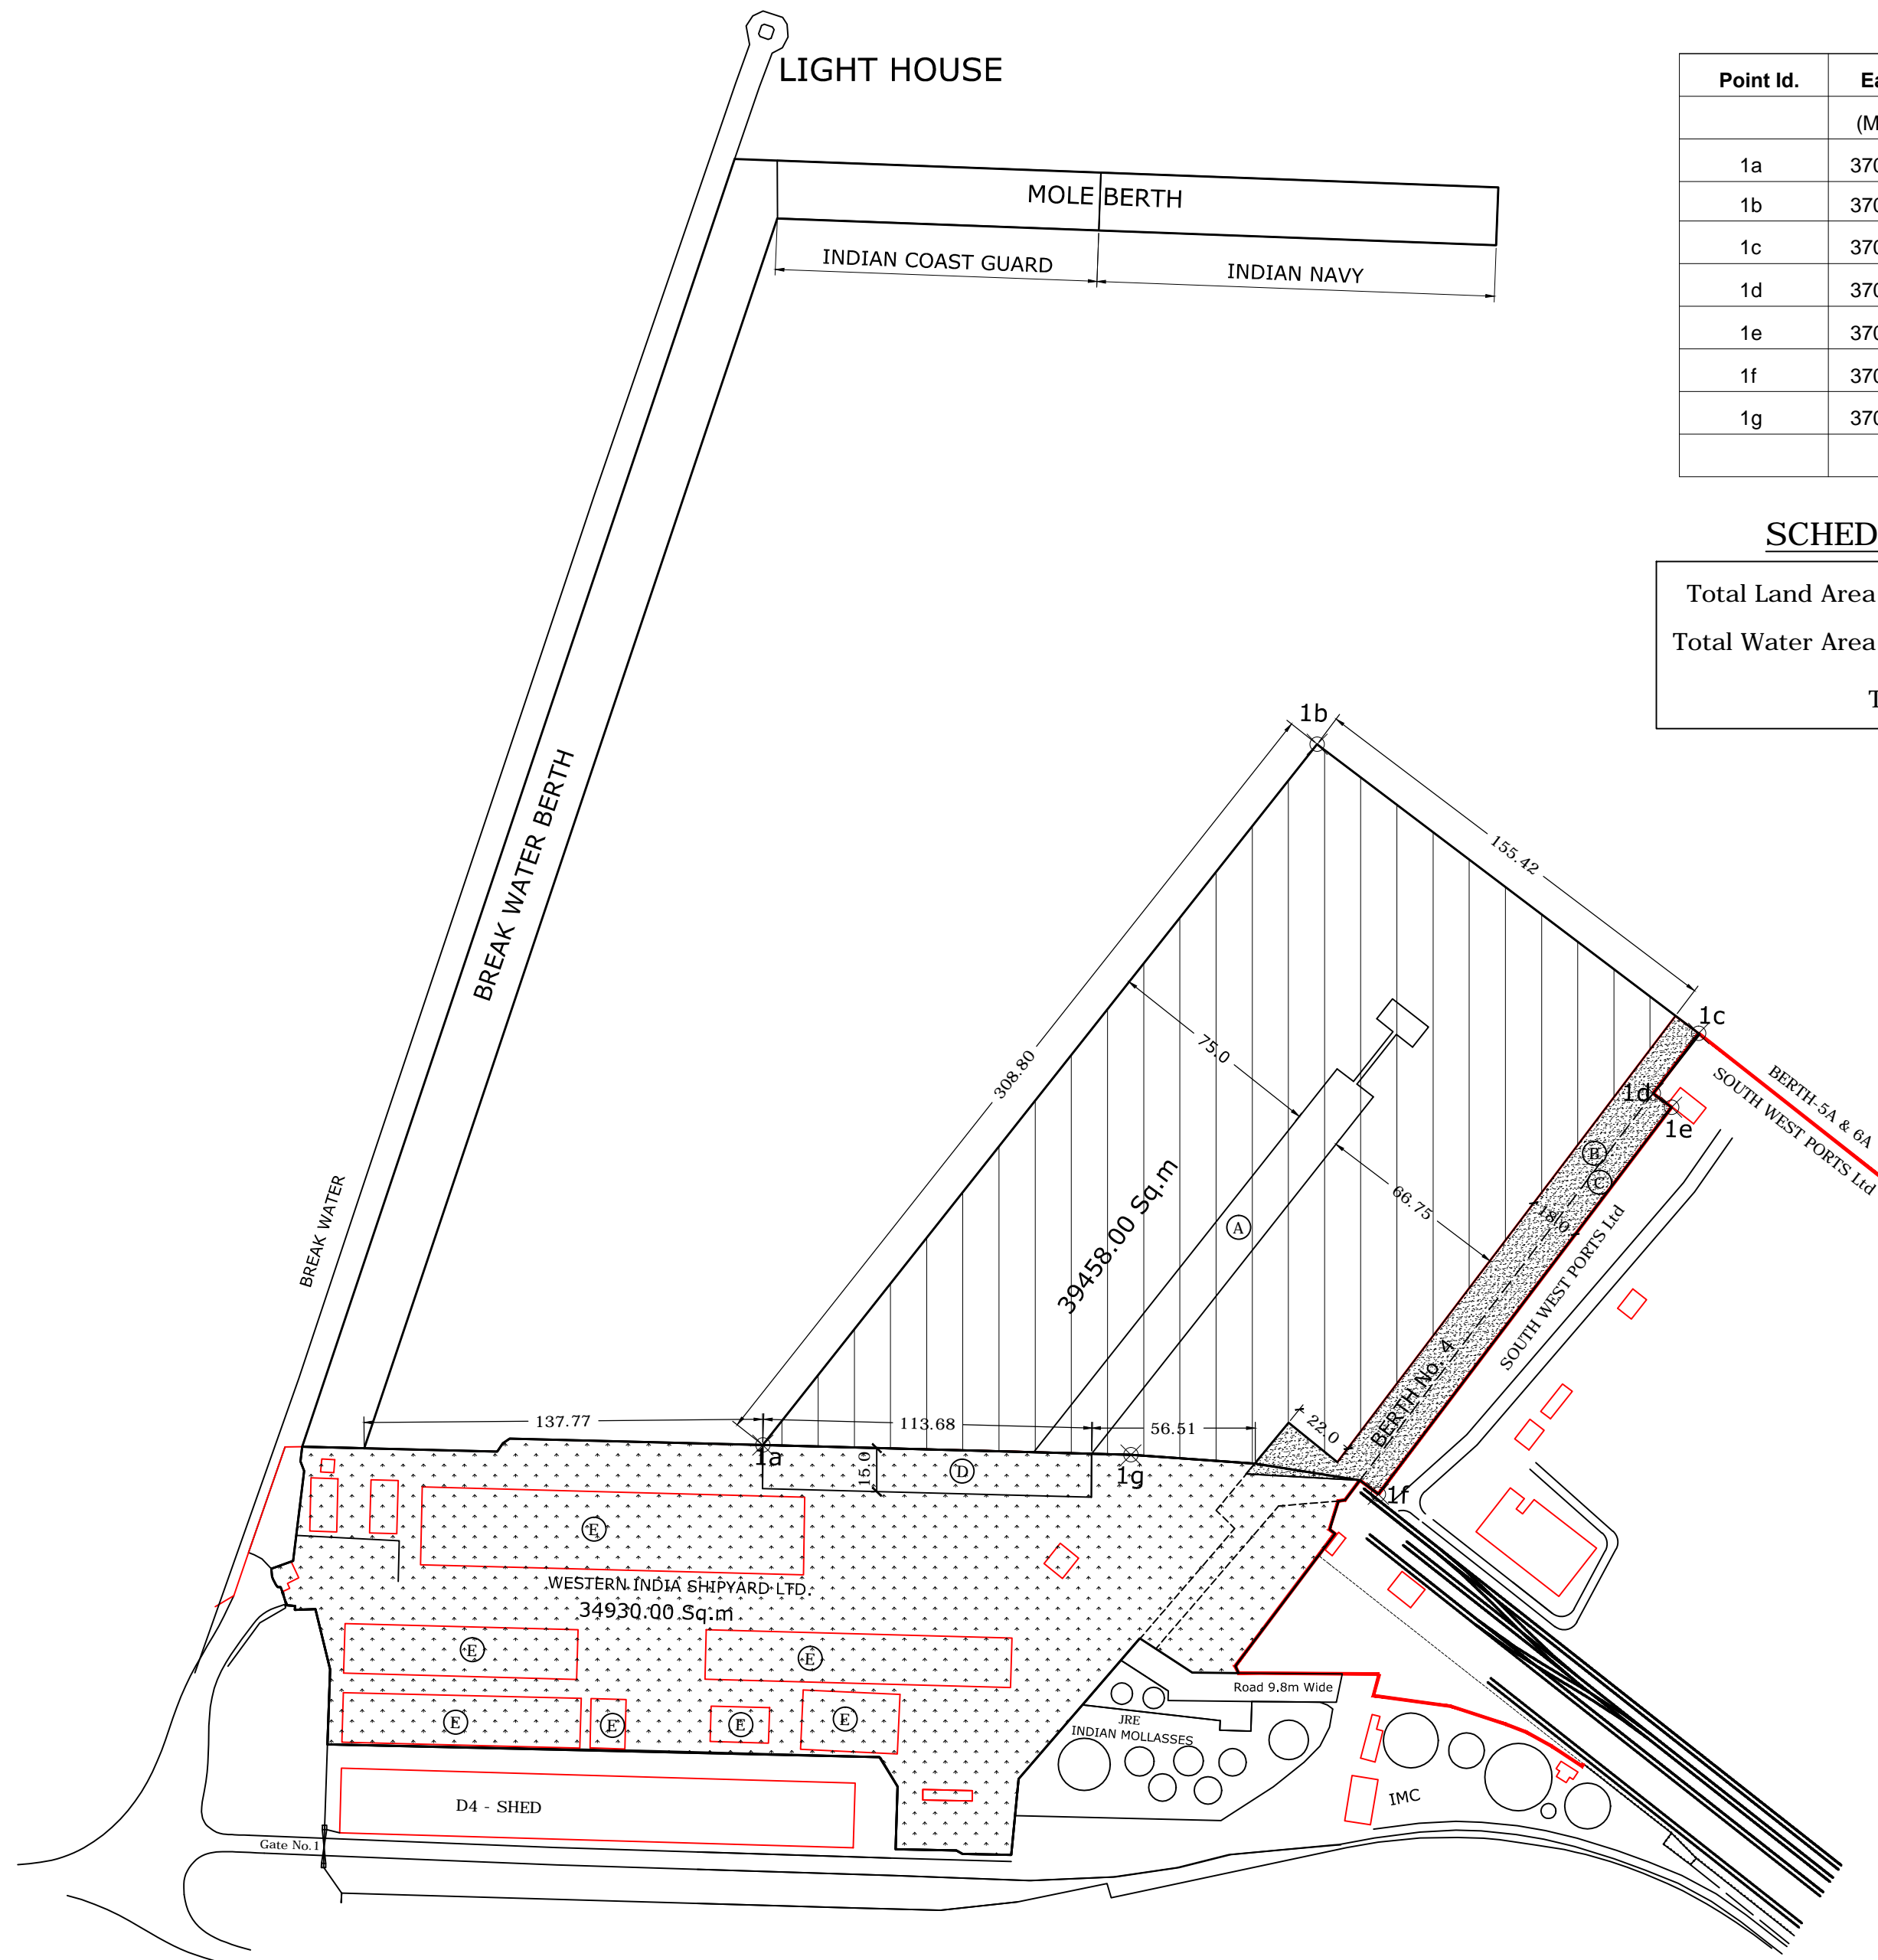

SCALE: 1:2000		MORMUGAO PORT TRUST	
REVISION	DATE	DRN:-	JE III(D):-
		AEN (D#D):-	
		AXEN(D#D):-	
		XEN(D#D):-	
		CHIEF ENGINEER	
LEASING OF SHIP REPAIR FACILITIES		DATE:-	
AT BERTH No. 1,2,3 & 4 -		29/06/2018	
LAYOUT PLAN		DWG. NO.	
		LS / 851	