


ANNEXURE I

YARD LAYOUT W.I.S.L- WESTERN INDIA SHIPYARD LTD. MORMUGAO PORT-GOIA

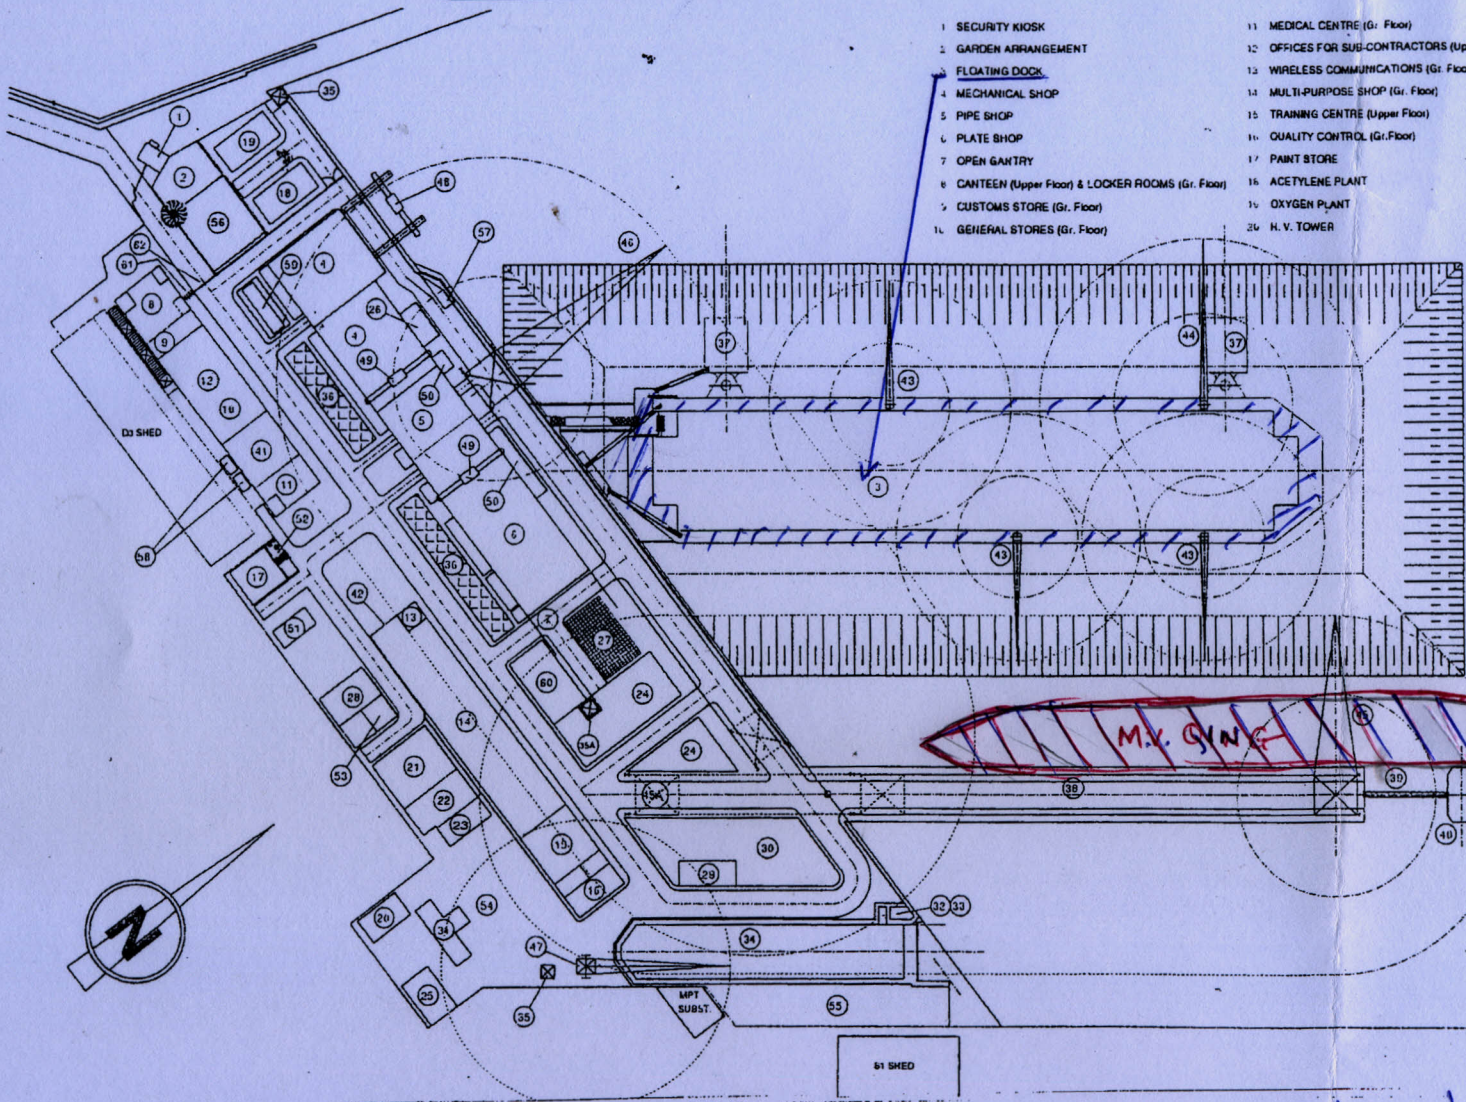

- | | | |
|--|--|---|
| 1 SECURITY KIOSK | 11 MEDICAL CENTRE (Gr. Floor) | 21 MAIN SUBSTATION (33 KV/3 KV) |
| 2 GARDEN ARRANGEMENT | 12 OFFICES FOR SUB-CONTRACTORS (Upper Floor) | 22 EMERGENCY GENERATOR PLANT |
| 3 FLOATING DOCK | 13 WIRELESS COMMUNICATIONS (Gr. Floor) | 23 AIR COMPRESSOR PLANT |
| 4 MECHANICAL SHOP | 14 MULTI-PURPOSE SHOP (Gr. Floor) | 24 STEEL YARD |
| 5 PIPE SHOP | 15 TRAINING CENTRE (Upper Floor) | 25 WATER TANKS |
| 6 PLATE SHOP | 16 QUALITY CONTROL (Gr. Floor) | 26 WORKSHOPS & F.D.D. SUBSTATION (3.3KV) |
| 7 OPEN GANTRY | 17 PAINT STORE | 27 PRE-FABRICATION PLANE |
| 8 CANTEEN (Upper Floor) & LOCKER ROOMS (Gr. Floor) | 18 ACETYLENE PLANT | 28 SILOS FOR GRIT STORAGE (TEMPORARY) |
| 9 CUSTOMS STORE (Gr. Floor) | 19 OXYGEN PLANT | 29 GR DRY DOCK & JETTY SUBSTATION (3.3KV) |
| 10 GENERAL STORES (Gr. Floor) | 20 H. V. TOWER | 30 SHIP SERVICE PARK |
| | | 31 EFFLUENTS TREATMENT UNITS (TO BE RELOCATED) |
| | | 32 GRAVING DRY DOCK PUMP HOUSE |
| | | 33 FIRE WATER PUMP HOUSE |
| | | 34 GRAVING DRY DOCK |
| | | 35 LIGHTING TOWER |
| | | 35a LIGHTING TOWER (TO BE RELOCATED) |
| | | 36 YARD PARKING SERVICE |
| | | 37 F.I.D. MOORING DOLPHINS |
| | | 38 REPAIR JETTY |
| | | 39 WALKWAY |
| | | 40 DOLPHIN |
| | | 41 ADMINISTRATION & FINANCE OFFICES (Upper Floor) |
| | | 42 TECHNICAL OFFICES (Upper Floor) |
| | | 43 F.D.D. PEDESTAL CRANES (11 TON X 8 M) |
| | | 44 F.D.D. PEDESTAL CRANE (20 TON X 27 M) |
| | | 45 RAIL CRANE (50 TON X 30 M) |
| | | 45a PROPOSED EXTENSION OF RAIL CRANE (50 TON) |
| | | 46 RAIL CRANE (15 TON X 30 M) |
| | | 47 45 TON MOBILE CRANE |
| | | 48 25 TON EDT CRANE |
| | | 49 10 TON EDT CRANES |
| | | 50 COMPRESSOR STATION |
| | | 51 FUEL STORE |
| | | 52 FIRE BRIGADE STATION |
| | | 53 GRIT UNLOADING AREA (TEMPORARY) |
| | | 54 SPACE NOT AVAILABLE (BEING USED BY BATCHI PLANT TILL APRIL'96) |
| | | 55 AREA TO BE ACQUIRED FROM MPT TO INSTALL HANDLING AND SHIP SERVICE FACILITIES |
| | | 56 CAR & SCOOTER PARK |
| | | 57 PUMP HOUSE FOR F.D.D. |
| | | 58 LUBRICANT STORE |
| | | 59 WEIGH BRIDGE |
| | | 60 SUB-ASSEMBLY STORAGE AREA |
| | | 61 ENTRANCE/EXIT & TIME CONTROL FOR EMPLOYE |
| | | 62 LIFTING GATE FOR VEHICLES |

LAND AREA: 31,000 SQ.MTS
WATER AREA: 50,000 SQ.MTS

Baner
27/1/17