
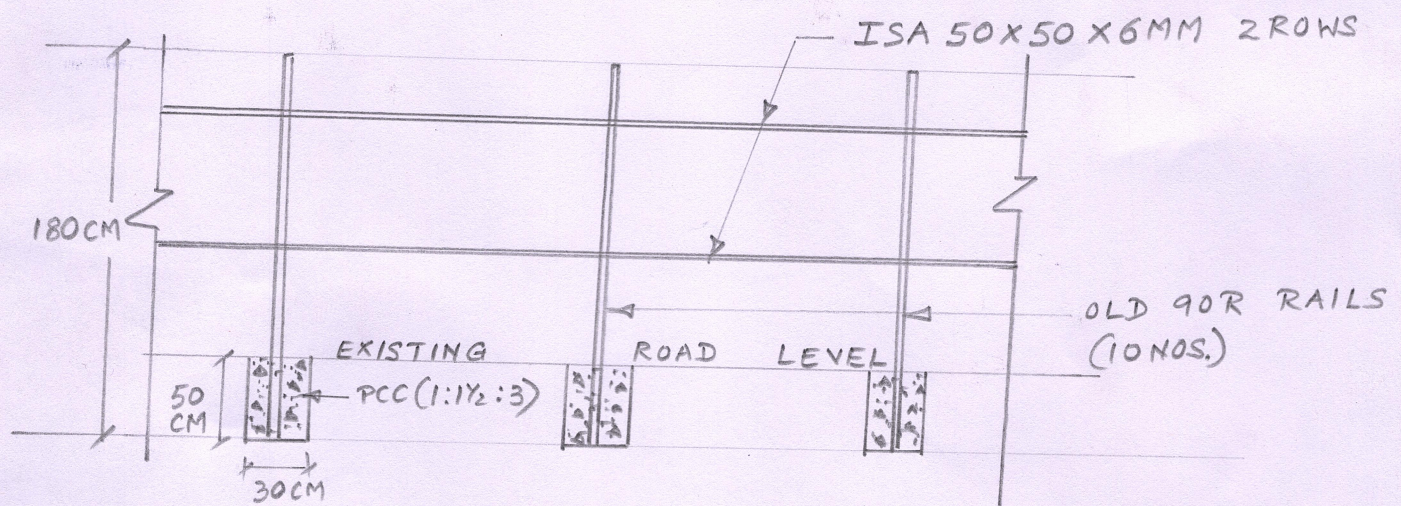


# Barricading of High Mast 1, 2 and 3 at Harbour.

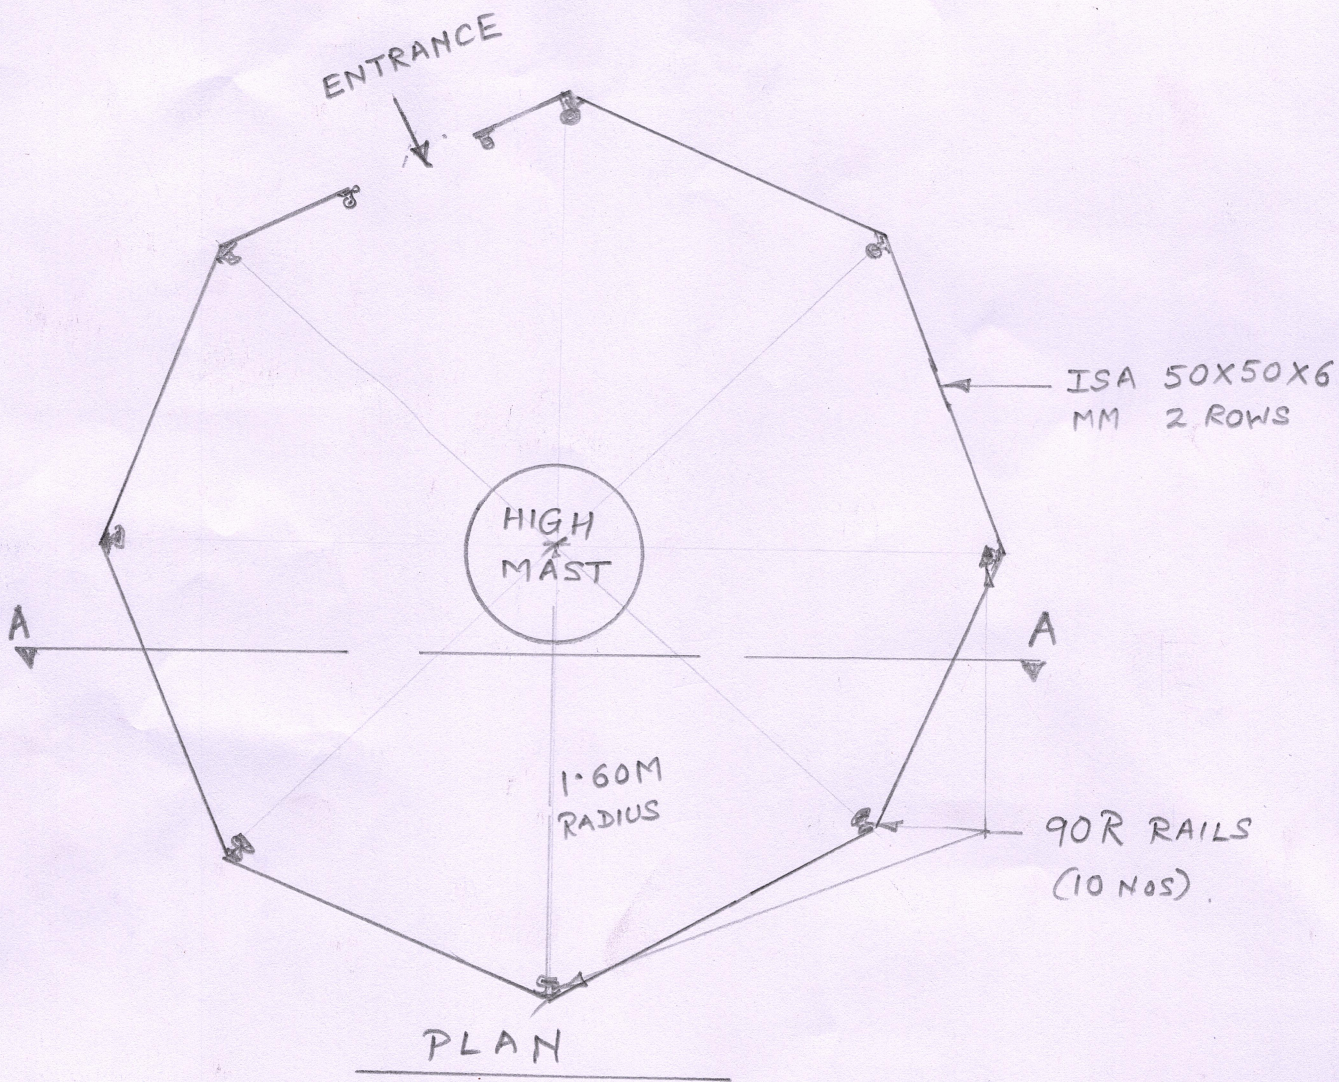

SECTION A A  
(NOT TO SCALE)

R/D  
JE

AEN/MOHC